



THE GREENWAY EXTENSION

ELEVATION
Scale: 1/16" = 1' - 0"

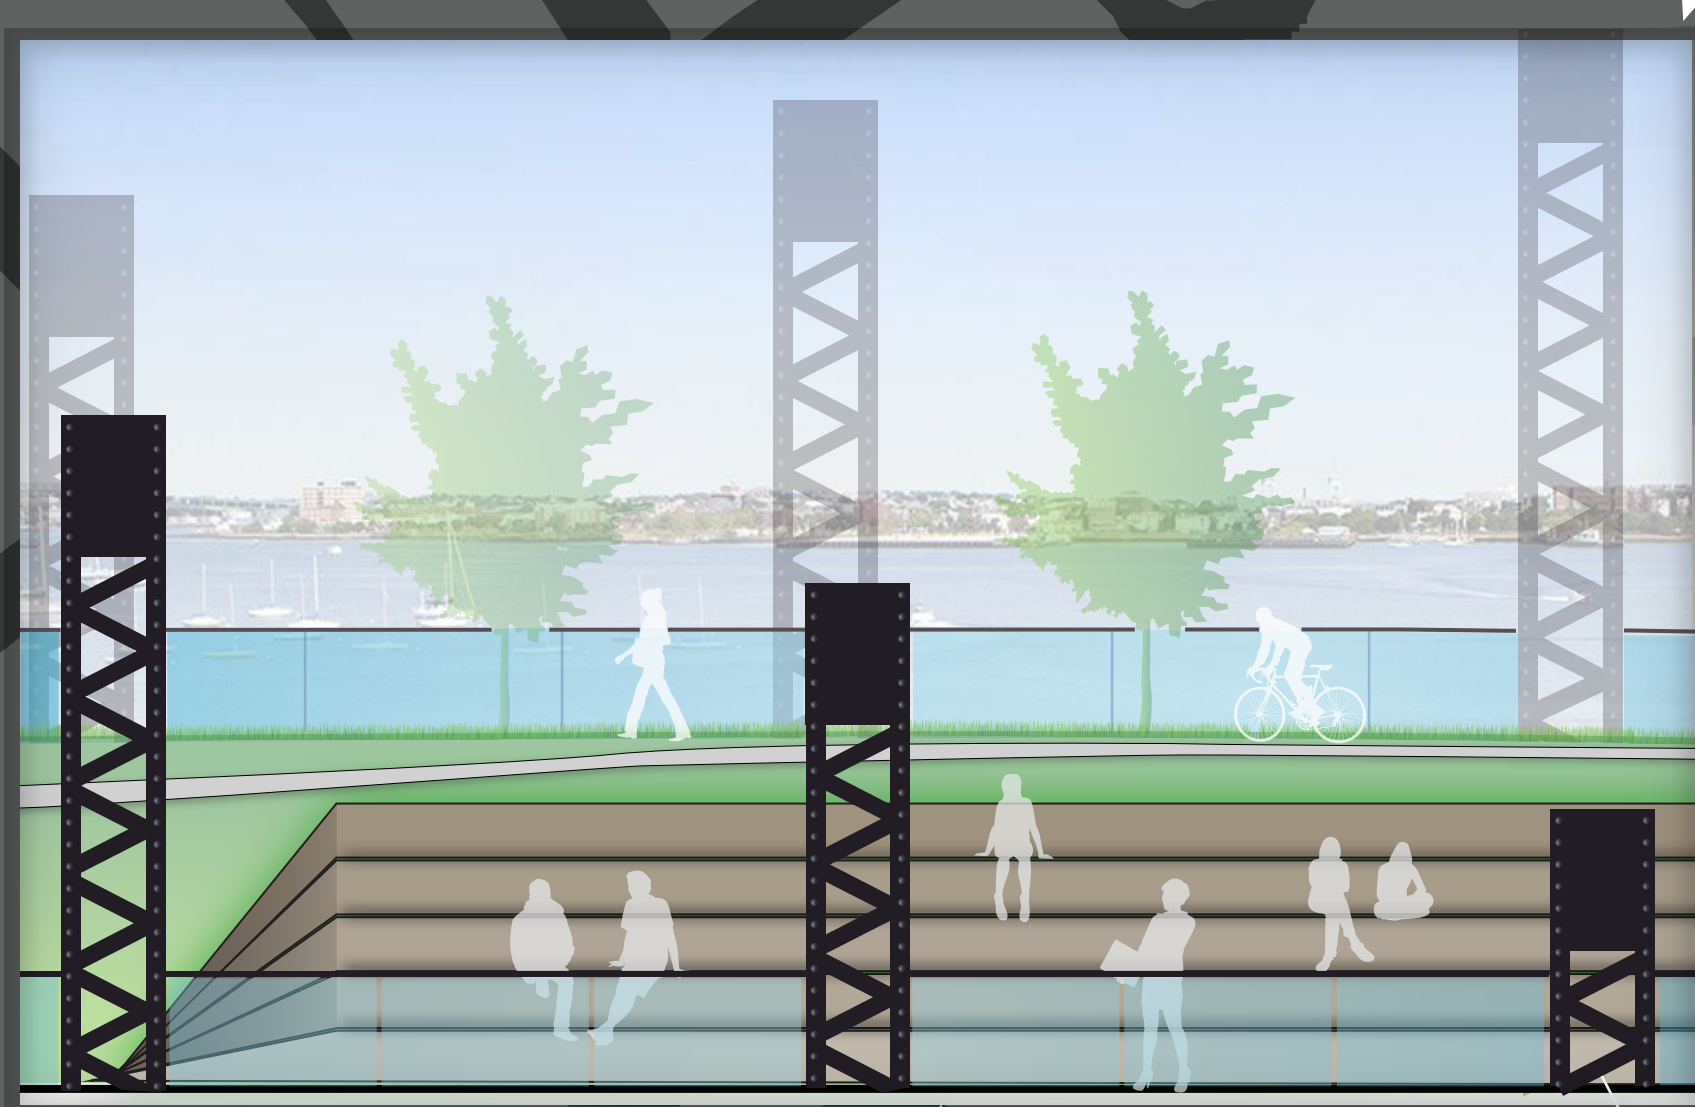


ENLARGED ELEVATION
Scale: 3/16" = 1' - 0"

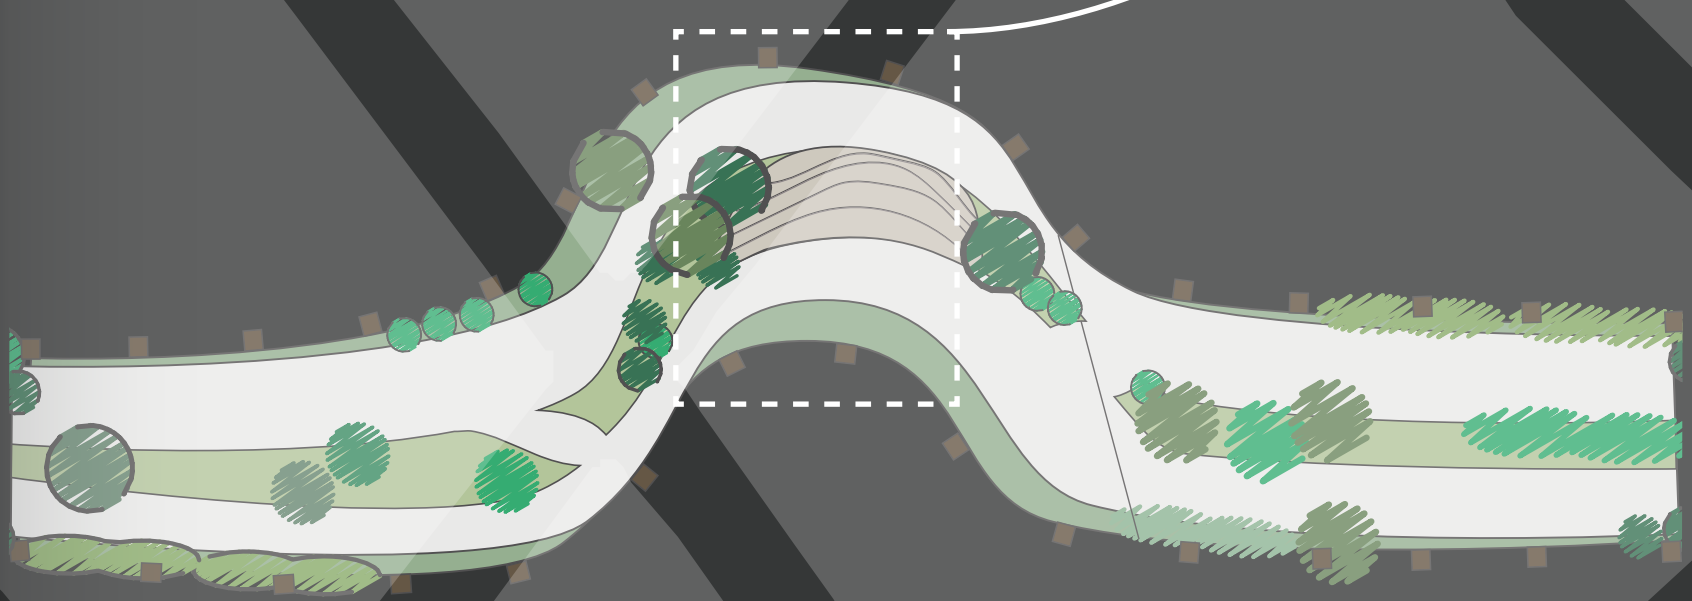

LANDSCAPING
NTS

BRIDGING THE OLD AND NEW

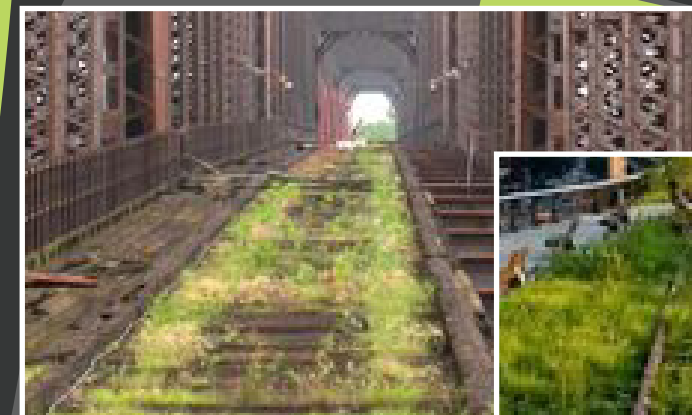

Making the
OLD NEW
AGAIN



BRIDGE
from downtown to
innovation district




SEATING
to see Boston at its finest




Bringing LIFE
back into the tracks



EVENTS and
outdoor gatherings

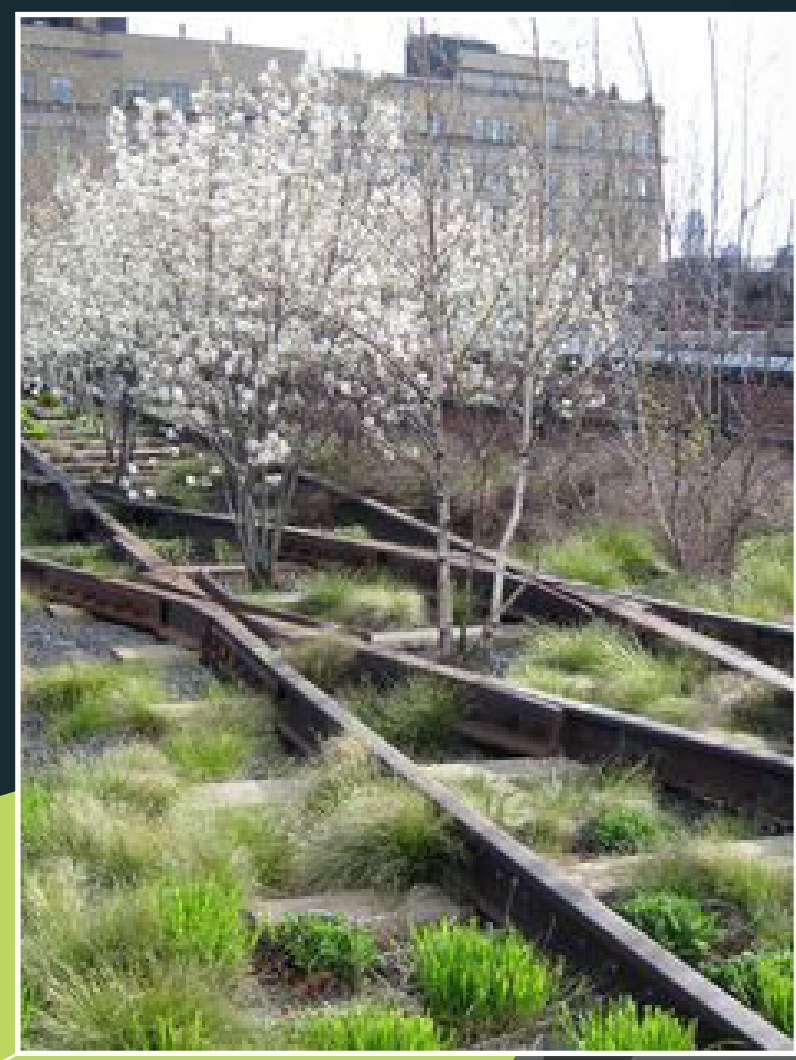

SWING BRIDGE
to allow boats through

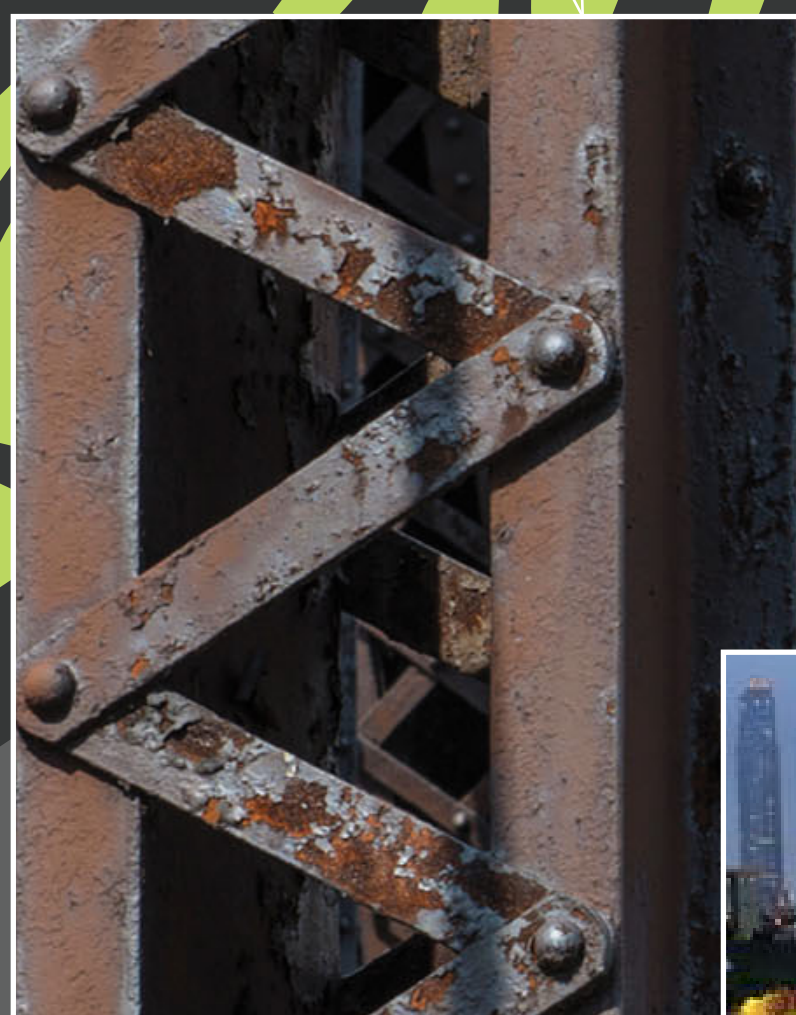

Utilizing the TRUSS
from original bridge



Dynamic
LIGHTING effects